

REVISIONS


No.	DATE	DESCRIPTION
01	31 OCT	PAUSE AREA DETAIL ADDED

LEGEND

A1 SHEET = SCALE 1:50


NOTE: NATURAL ANODISED ALUMINIUM SHOPFRONTS WITH 6.5mm LAMINATED CLEAR SAFETY GLASS. TO MATCH EXISTING.

ALL DIMENSIONS TO BE CHECKED ON SITE

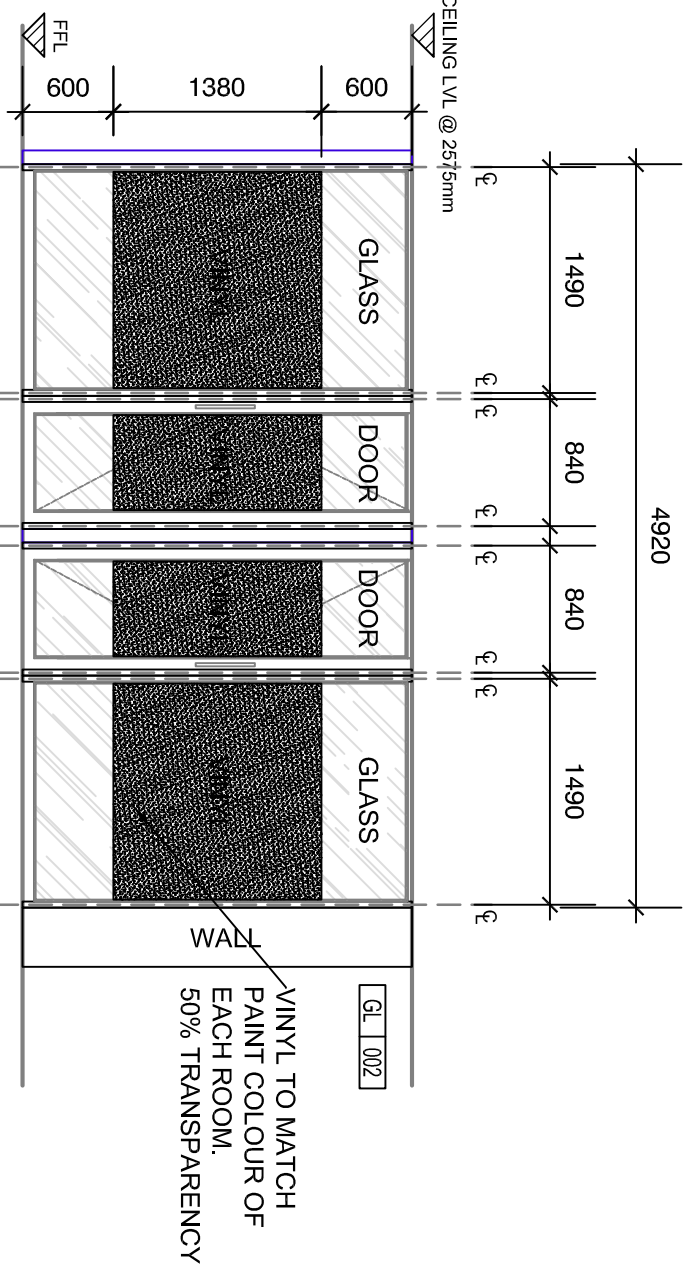


NOTE: NATURAL ANODISED ALUMINIUM SHOPFRONTS WITH 6.5mm LAMINATED CLEAR SAFETY GLASS. TO MATCH EXISTING.

ALL DIMENSIONS TO BE CHECKED ON SITE

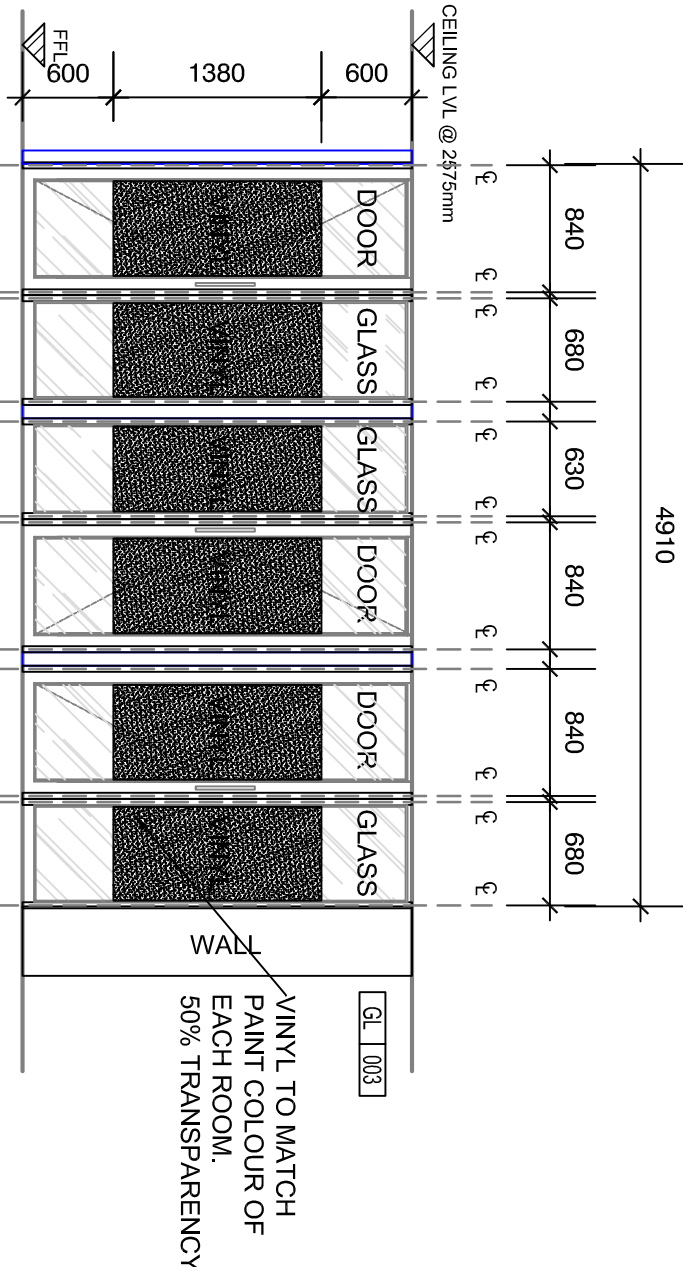

GL 001: EXECUTIVE OFFICES

ELEVATION A' SCALE 1:50

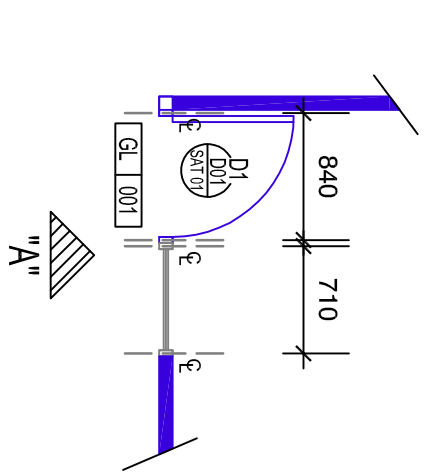


GL 001: EXECUTIVE OFFICES

PLAN VIEW SCALE 1:50

GL 002: 60 MIN ROOMS (2 SEAT)

ELEVATION B' SCALE 1:50

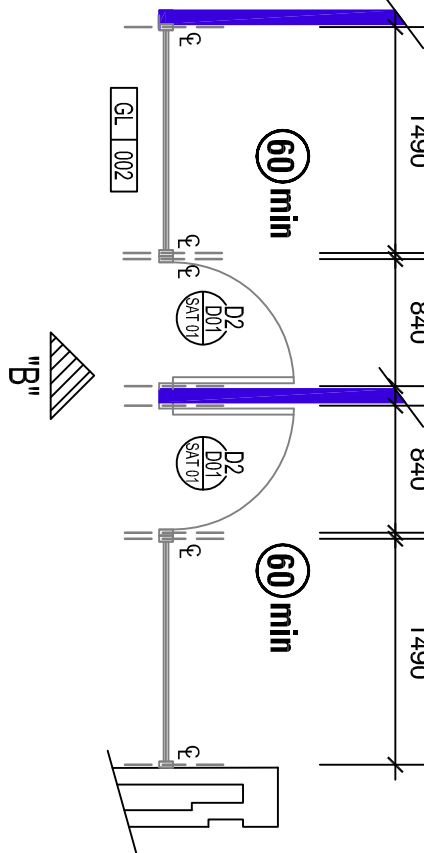


GL 002: 60 MIN ROOMS (2 SEAT)

PLAN VIEW SCALE 1:50


GL 003: 60 MIN ROOMS (1 SEAT)

ELEVATION C' SCALE 1:50

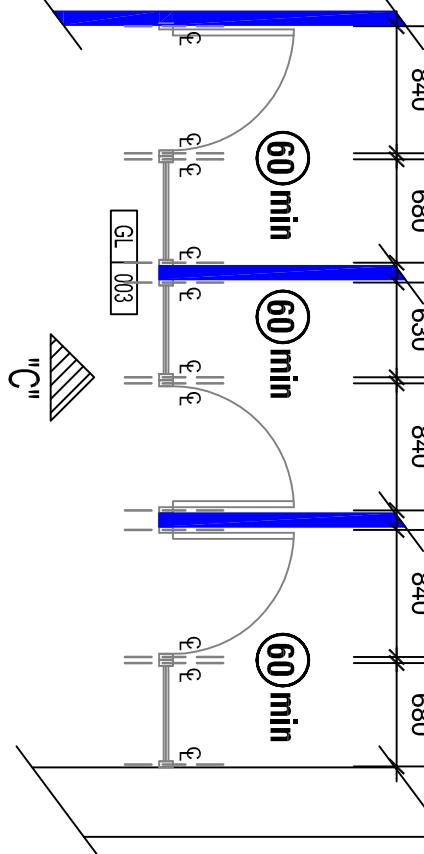


GL 003: 60 MIN ROOMS (1 SEAT)

PLAN VIEW SCALE 1:50

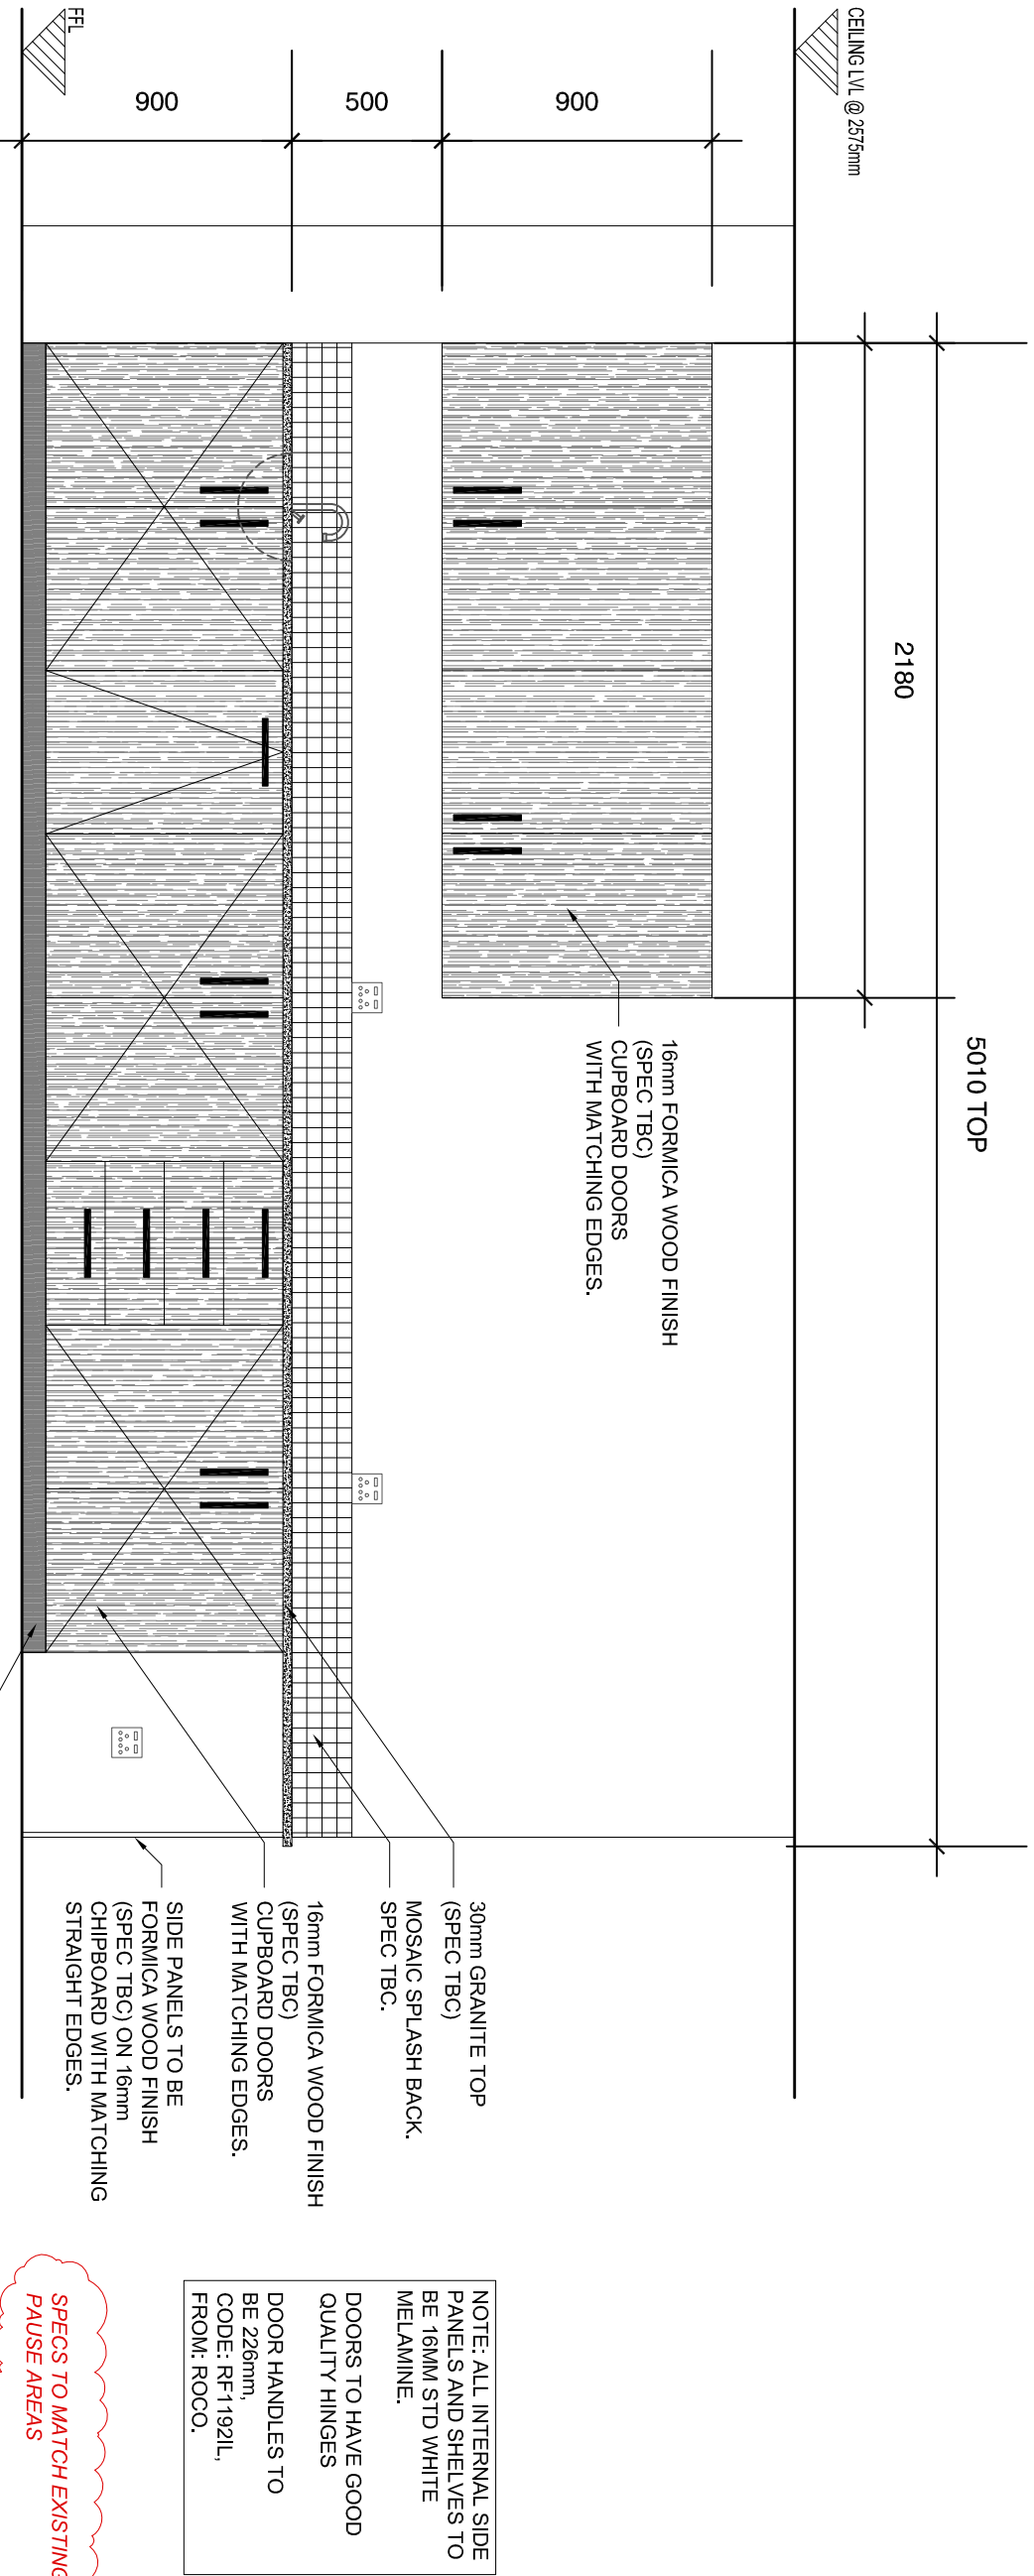

DT-P 001: NEW PAUSE AREA

ELEVATION D' SCALE 1:25

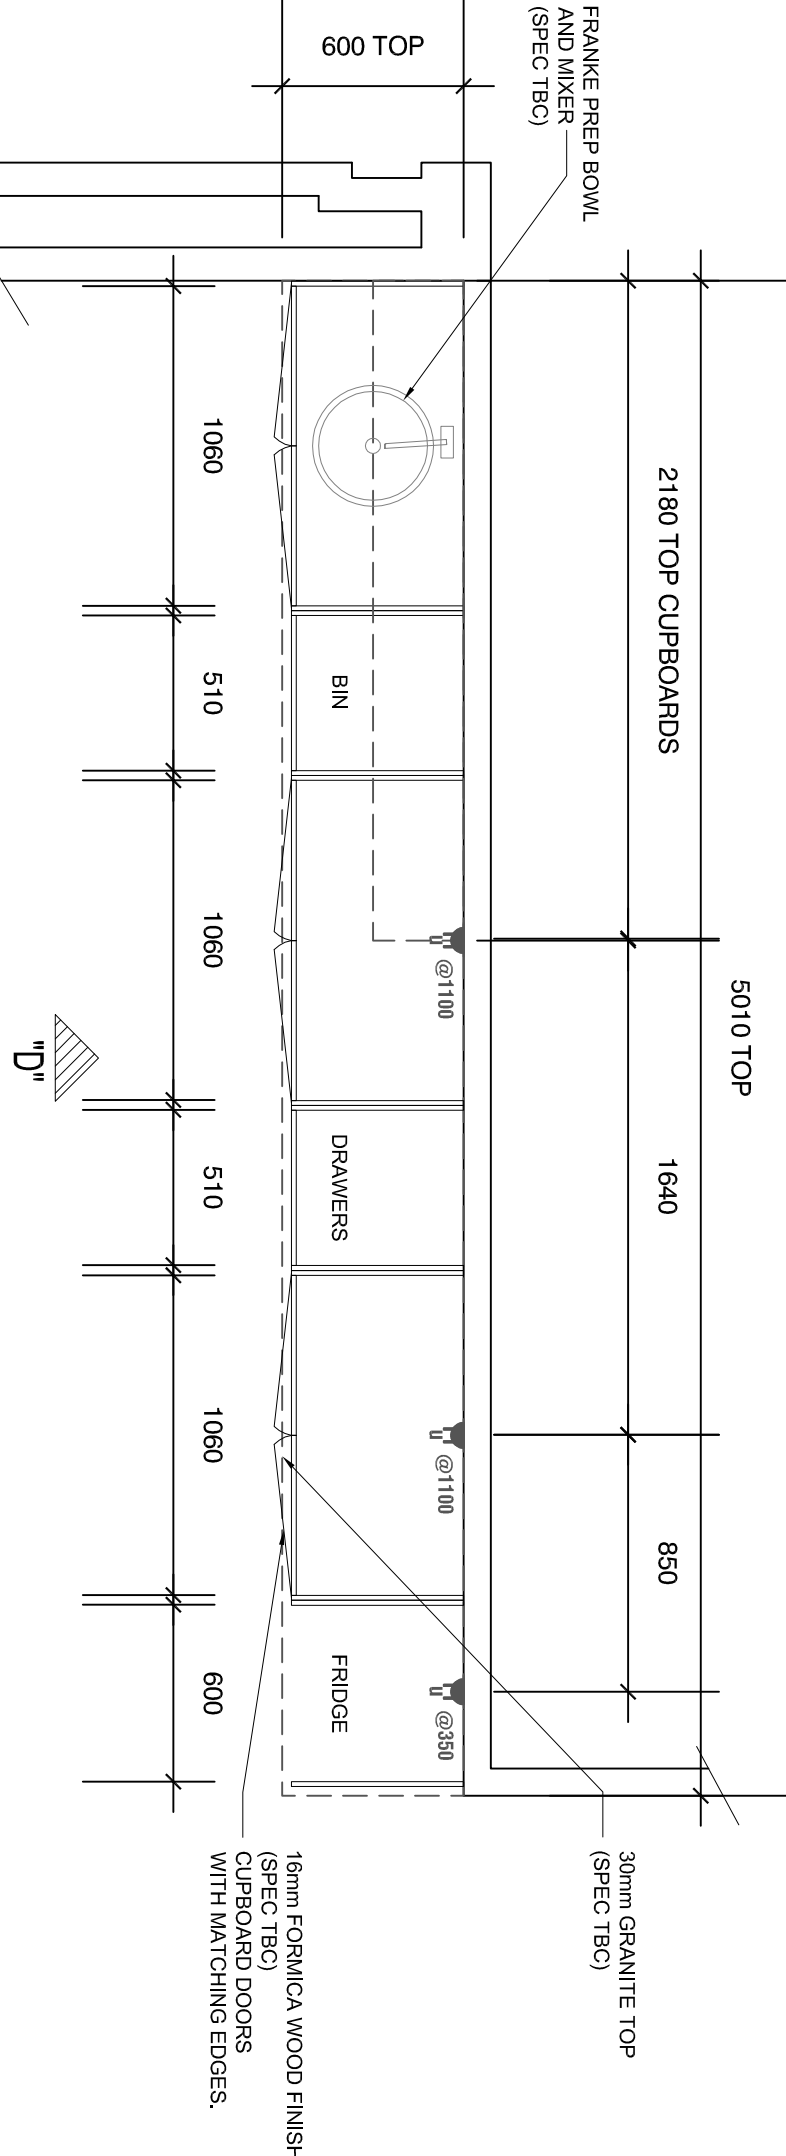

DT-P 001: NEW PAUSE AREA

PLAN VIEW SCALE 1:25

CLIENT:		SOUTH AFRICAN TOURISM	
PROJECT NAME:		90 PROTEA ROAD SANDTON	
SPACE PLANNING OPTIMISATION PROJECT		INFORMATION	
DESIGNED:	CHECKED:	PROJECT NO.:	
DATE:	DRAWN:	SCALE:	
12-10-2018	MW	A1: 1:50	
DRAWING DESCRIPTION:		FIRST FLOOR	
DETAILED DRAWINGS GLAZING & PAUSE AREA		REVISION:	
DRAWING NUMBER:		SAT-01-07-DT	
01		01	



Mwke
 100 Mamelodi Road
 Sandton 2146
 Tel: 011 653 5704
 Email: info@mwke.co.za
 www.mwke.co.za

NAME: COLLEEN PATRICIA

PROJECT NO: 113

DATE: 12-10-2018

SCALE: A1: 1:50

REVISION: 01