


REVISIONS		
No	DATE	DESCRIPTION

**LEGEND**

----- DEMOLISH EXISTING DRYWALL PARTITIONING. MAKE GOOD

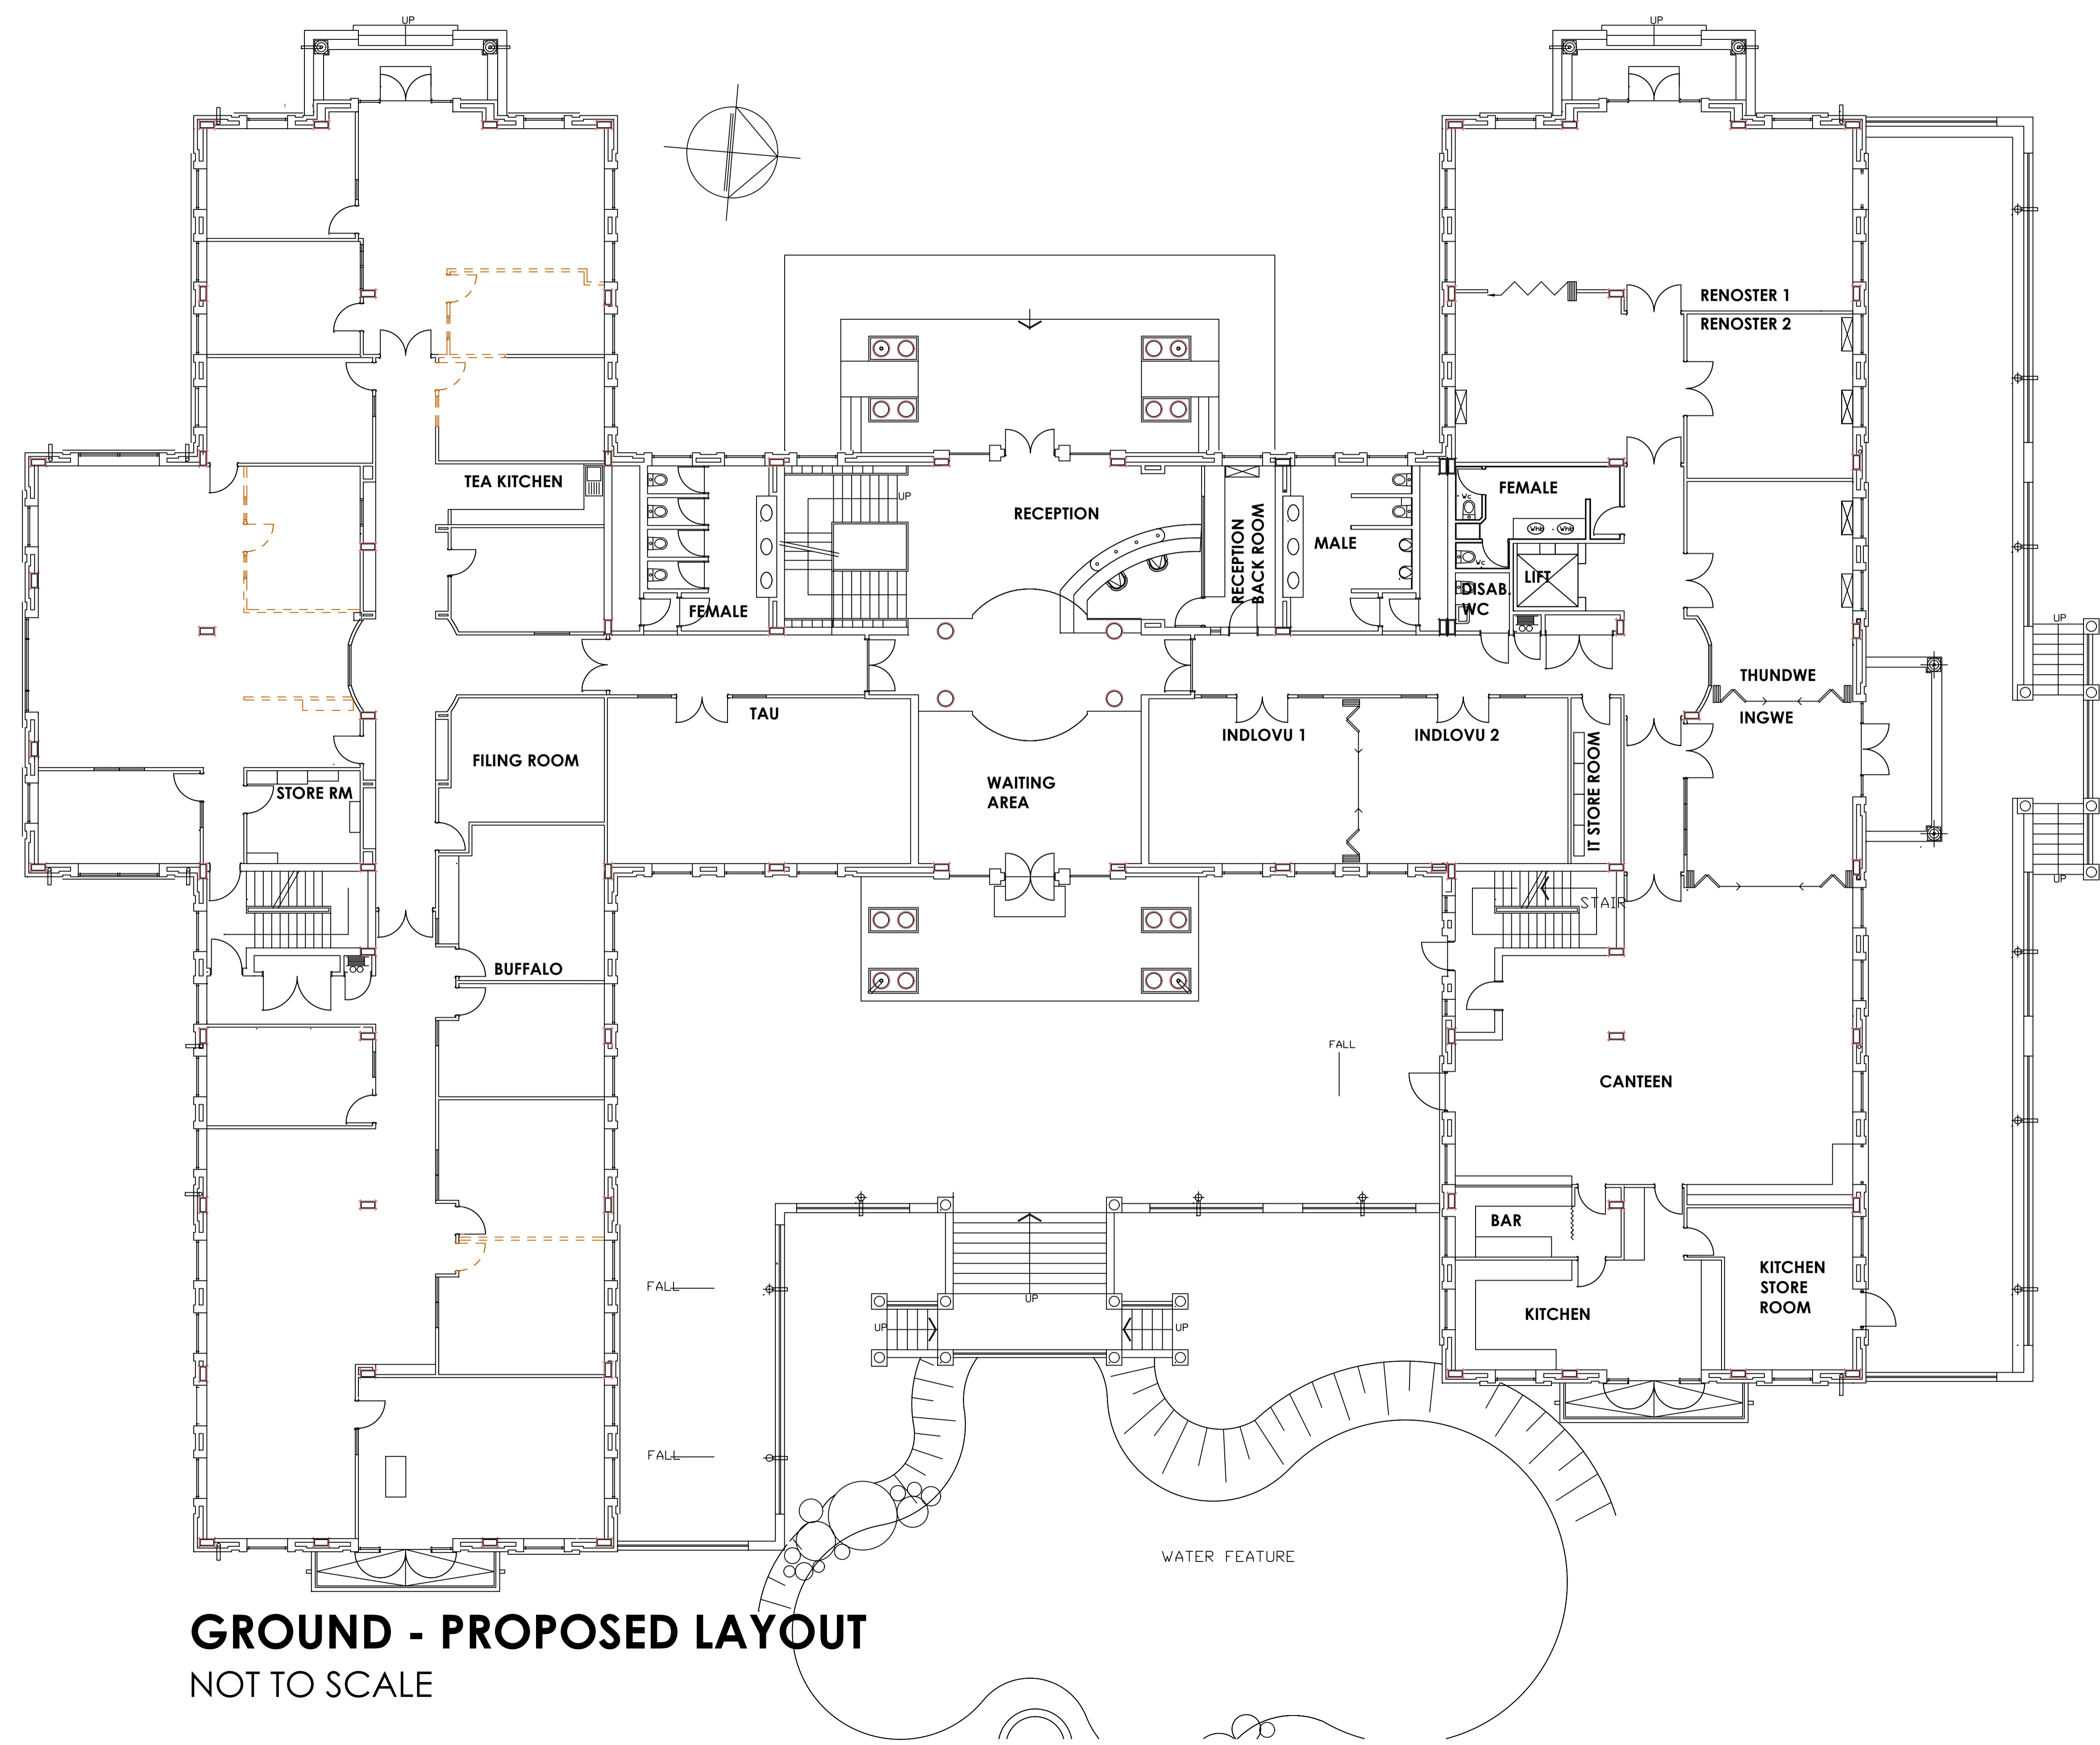

**GROUND - PROPOSED LAYOUT**  
NOT TO SCALE

**MWKE** ENGINEERING (PTY) LTD  
ELECTRICAL AND ELECTRONIC CONSULTING ENGINEERS  
139 Wilton Road PO Box 78646 Sandton 2146  
Tel: 011 063 8754 Fax: 086 988 3728  
admin@mwke.co.za draw@mwke.co.za www.mwke.co.za

CLIENT:  
**SOUTH AFRICAN TOURISM**

PROJECT NAME:  
**90 PROTEA ROAD SANDTON**  
**SPACE PLANNING OPTIMISATION PROJECT**

**INFORMATION**

DESIGNED:	CHECKED:	PROJECT NO.:
DATE:	DRAWN:	SCALE:
12-10-2018	MW	A1: 1:100

DRAWING DESCRIPTION:  
**GROUND FLOOR**  
**DEMOLITION LAYOUT**

DRAWING NUMBER:	REVISION:
SAT-00-03-DM	0