


S0

NO

A1 SHEET = SCALE 1:100
REV 01: 14 NOV 2018

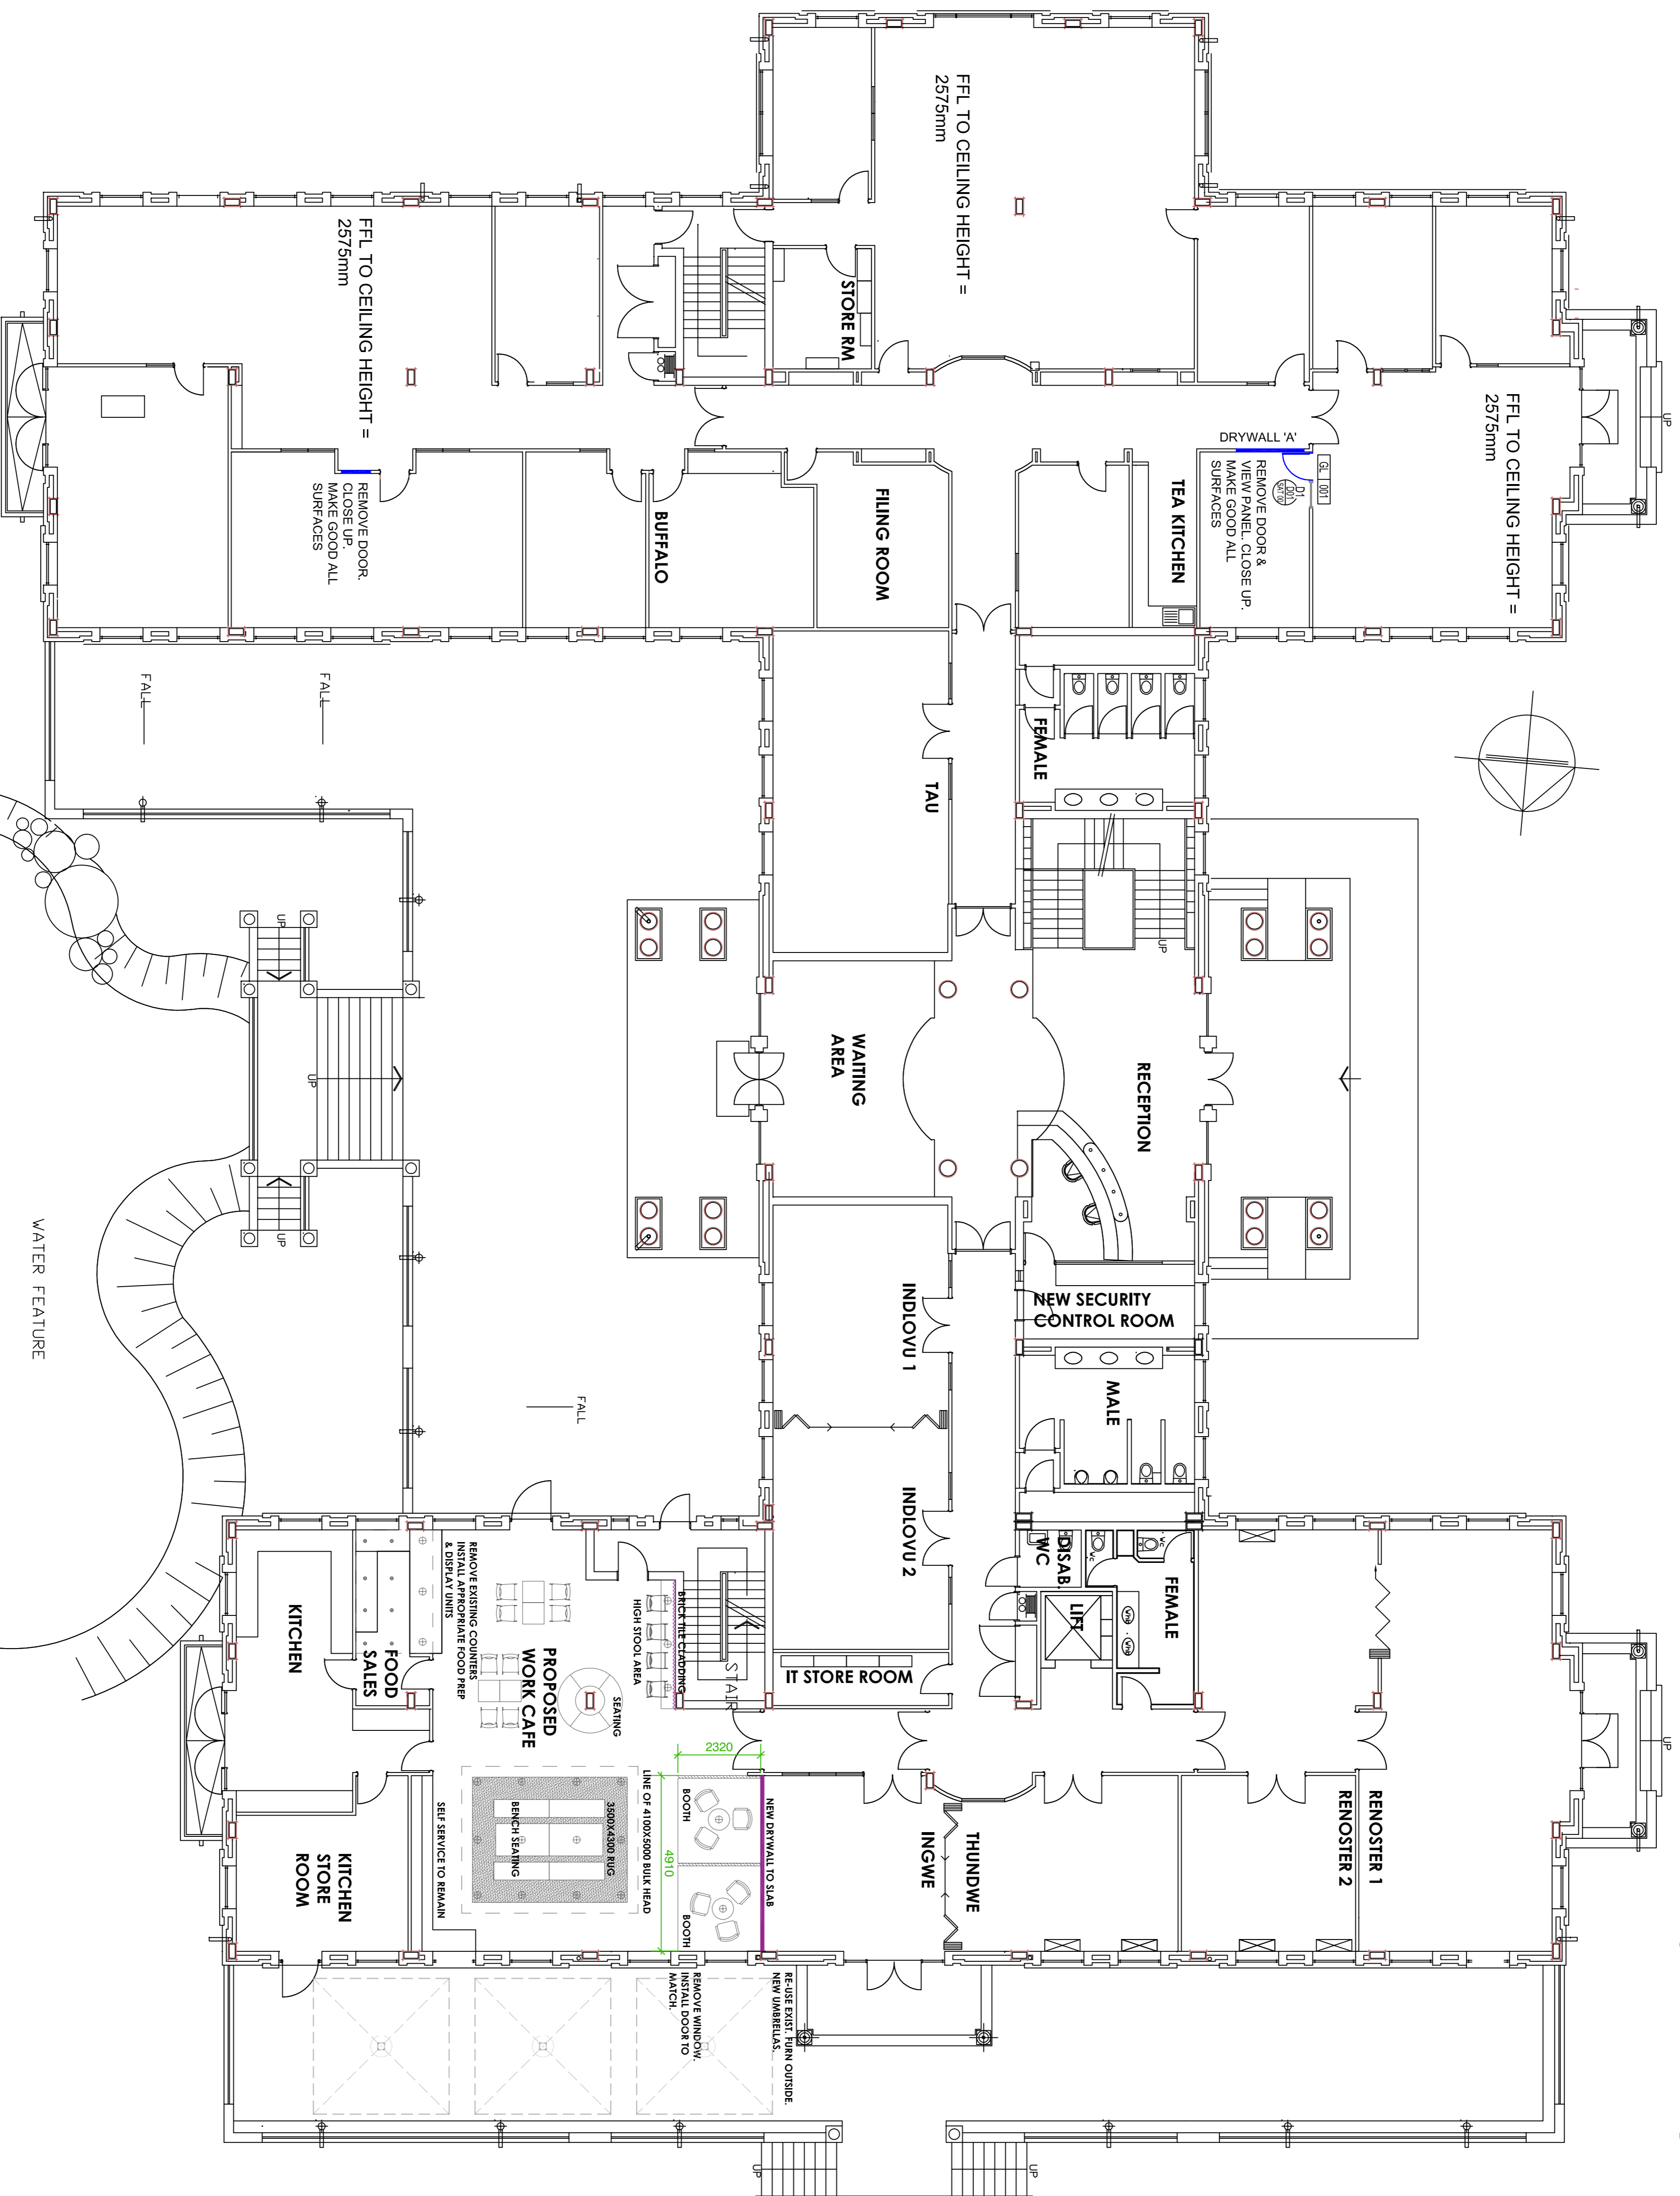

GROUND - PROPOSED LAYOUT

NOT TO SCALE

| REV. | DATE | DESCRIPTION |
|------|--------|-----------------------------|
| 01 | 14 NOV | DRYWALL AND PART SHED ADDED |

LEGEND

| WALL FINISHES LEGEND | |
|----------------------|--|
| | CUSTOM PRINTED GRAPHIC WALLPAPER FROM: |

WALL TYPE LEGEND

| | |
|--|---|
| | DRYWALL - NEW STANDARD DRYWALL - INSERSED AT 600mm CENTRES INTO TOP AND BOTTOM AND QUAD BOTTOM SIDES WITH 125mm RIBBED BOARD COVER WITH SPACERS AT 250mm CENTRES. STAPLES TO BE TAPPED AND ADHESIVE AS PER MANUFACTURERS INSTRUCTIONS. ALL TO BE TO UNDERSE OF EXISTING HEIGHT TO MATCH EXISTING. |
| | WALL SURFACE TREATMENT: PRIMER: UNIVERSAL UNDERCOAT PAINT COLOUR: TO MATCH EXISTING NEUTRAL LUXURIOUS SILK 2X COATS. FROM DULUX |
| | EXISTING DRYWALL PARTITIONING TO REMAIN |

DOOR TYPES

| | |
|--|---|
| | TYPE 1: EXISTING OFFICE DOORS AND BROWNDORRY TO BE RE-USED. |
| | TYPE 2: ALUMINIUM FRAME DOOR WITH (AS PER DRAWING DETAILS). |

MWKE
MWA CONSULTING PTY LTD
WWW.MWKE.CO.ZA

CLIENT:
SOUTH AFRICAN TOURISM

PROJECT NAME:
90 PROTEA ROAD SANDTON

SPACE PLANNING, OPTIMISATION PROJECT

| INFORMATION | |
|-------------|--------------|
| DESIGNED: | CHECKED: |
| DATE: | SCALE: |
| 12-10-2018 | A1: 1:100 |
| DRAWN: | PROJECT NO.: |
| MW | |

| | |
|---|-----------|
| GROUND FLOOR CONSTRUCTION & FINISHES LAYOUT | |
| DRAWING NUMBER: | REVISION: |
| SAT-00-06-CON | 01 |