

REVISIONS:		
NO.	DATE	DESCRIPTION
01	24 JUNE	FURNITURE DIMS ADDED.
02	05 SEPT	EXEC WING REVISED
03	21 NOV	REVISED FOR COUNCIL SUBMISSION.
04	15 FEB 21	REVISED FOR COUNCIL SUBMISSION.

LEGEND

SANITARY SCHEDULE			
OCCUPANCY G1 (OFFICES)			
POPULATION - 10 SQM PER PERSON			
USABLE OFFICE SPACE - 1478 / 105QM = 148 PERSONS			
TABLE 6 - SABS 10400			
MALE		FEMALE	
REQUIRED	PROVIDED	REQUIRED	PROVIDED
4 WC	4 WC	10 WC	10 WC
7 URINAL	4 URINAL		
4 WB	4 WB	4 WB	8 WB
PARAPLEGIC FACILITY - 1 WC & 1 WB			

ARCHITECT:
 SACAP No: D 2773
 E.H. WOLFAARDT
 PROFESSIONAL ARCHITECTURAL 2021/02/16
 DRAFTER: M.M. WOLFAARDT
 DRAWN BY: M.M. WOLFAARDT



MWKE
 MWKE ENGINEERING (PTY) LTD
 ELECTRICAL AND ELECTRONIC
 CONSULTING ENGINEERS
 128 Willemson Road PO Box 75646
 Sandton 2146
 Tel: 011 653 8754 Fax: 011 598 3726
 info@mwke.co.za drawing@mwke.co.za
 www.mwke.co.za

CLIENT:
**SOUTH AFRICAN
 TOURISM**

PROJECT NAME:
**90 PROTEA ROAD
 SANDTON**
 SPACE PLANNING
 OPTIMISATION PROJECT


SUBMISSION

DESIGNED:	CHECKED:	PROJECT NO.:
DATE: 12-10-2018	DRAWN: MW	SCALE: A1: 1:100

DRAWING DESCRIPTION:
**GROUND FLOOR
 NEW FURNITURE LAYOUT**

DRAWING NUMBER: SAT-00-04-FL REVISION: 04

CLIENT

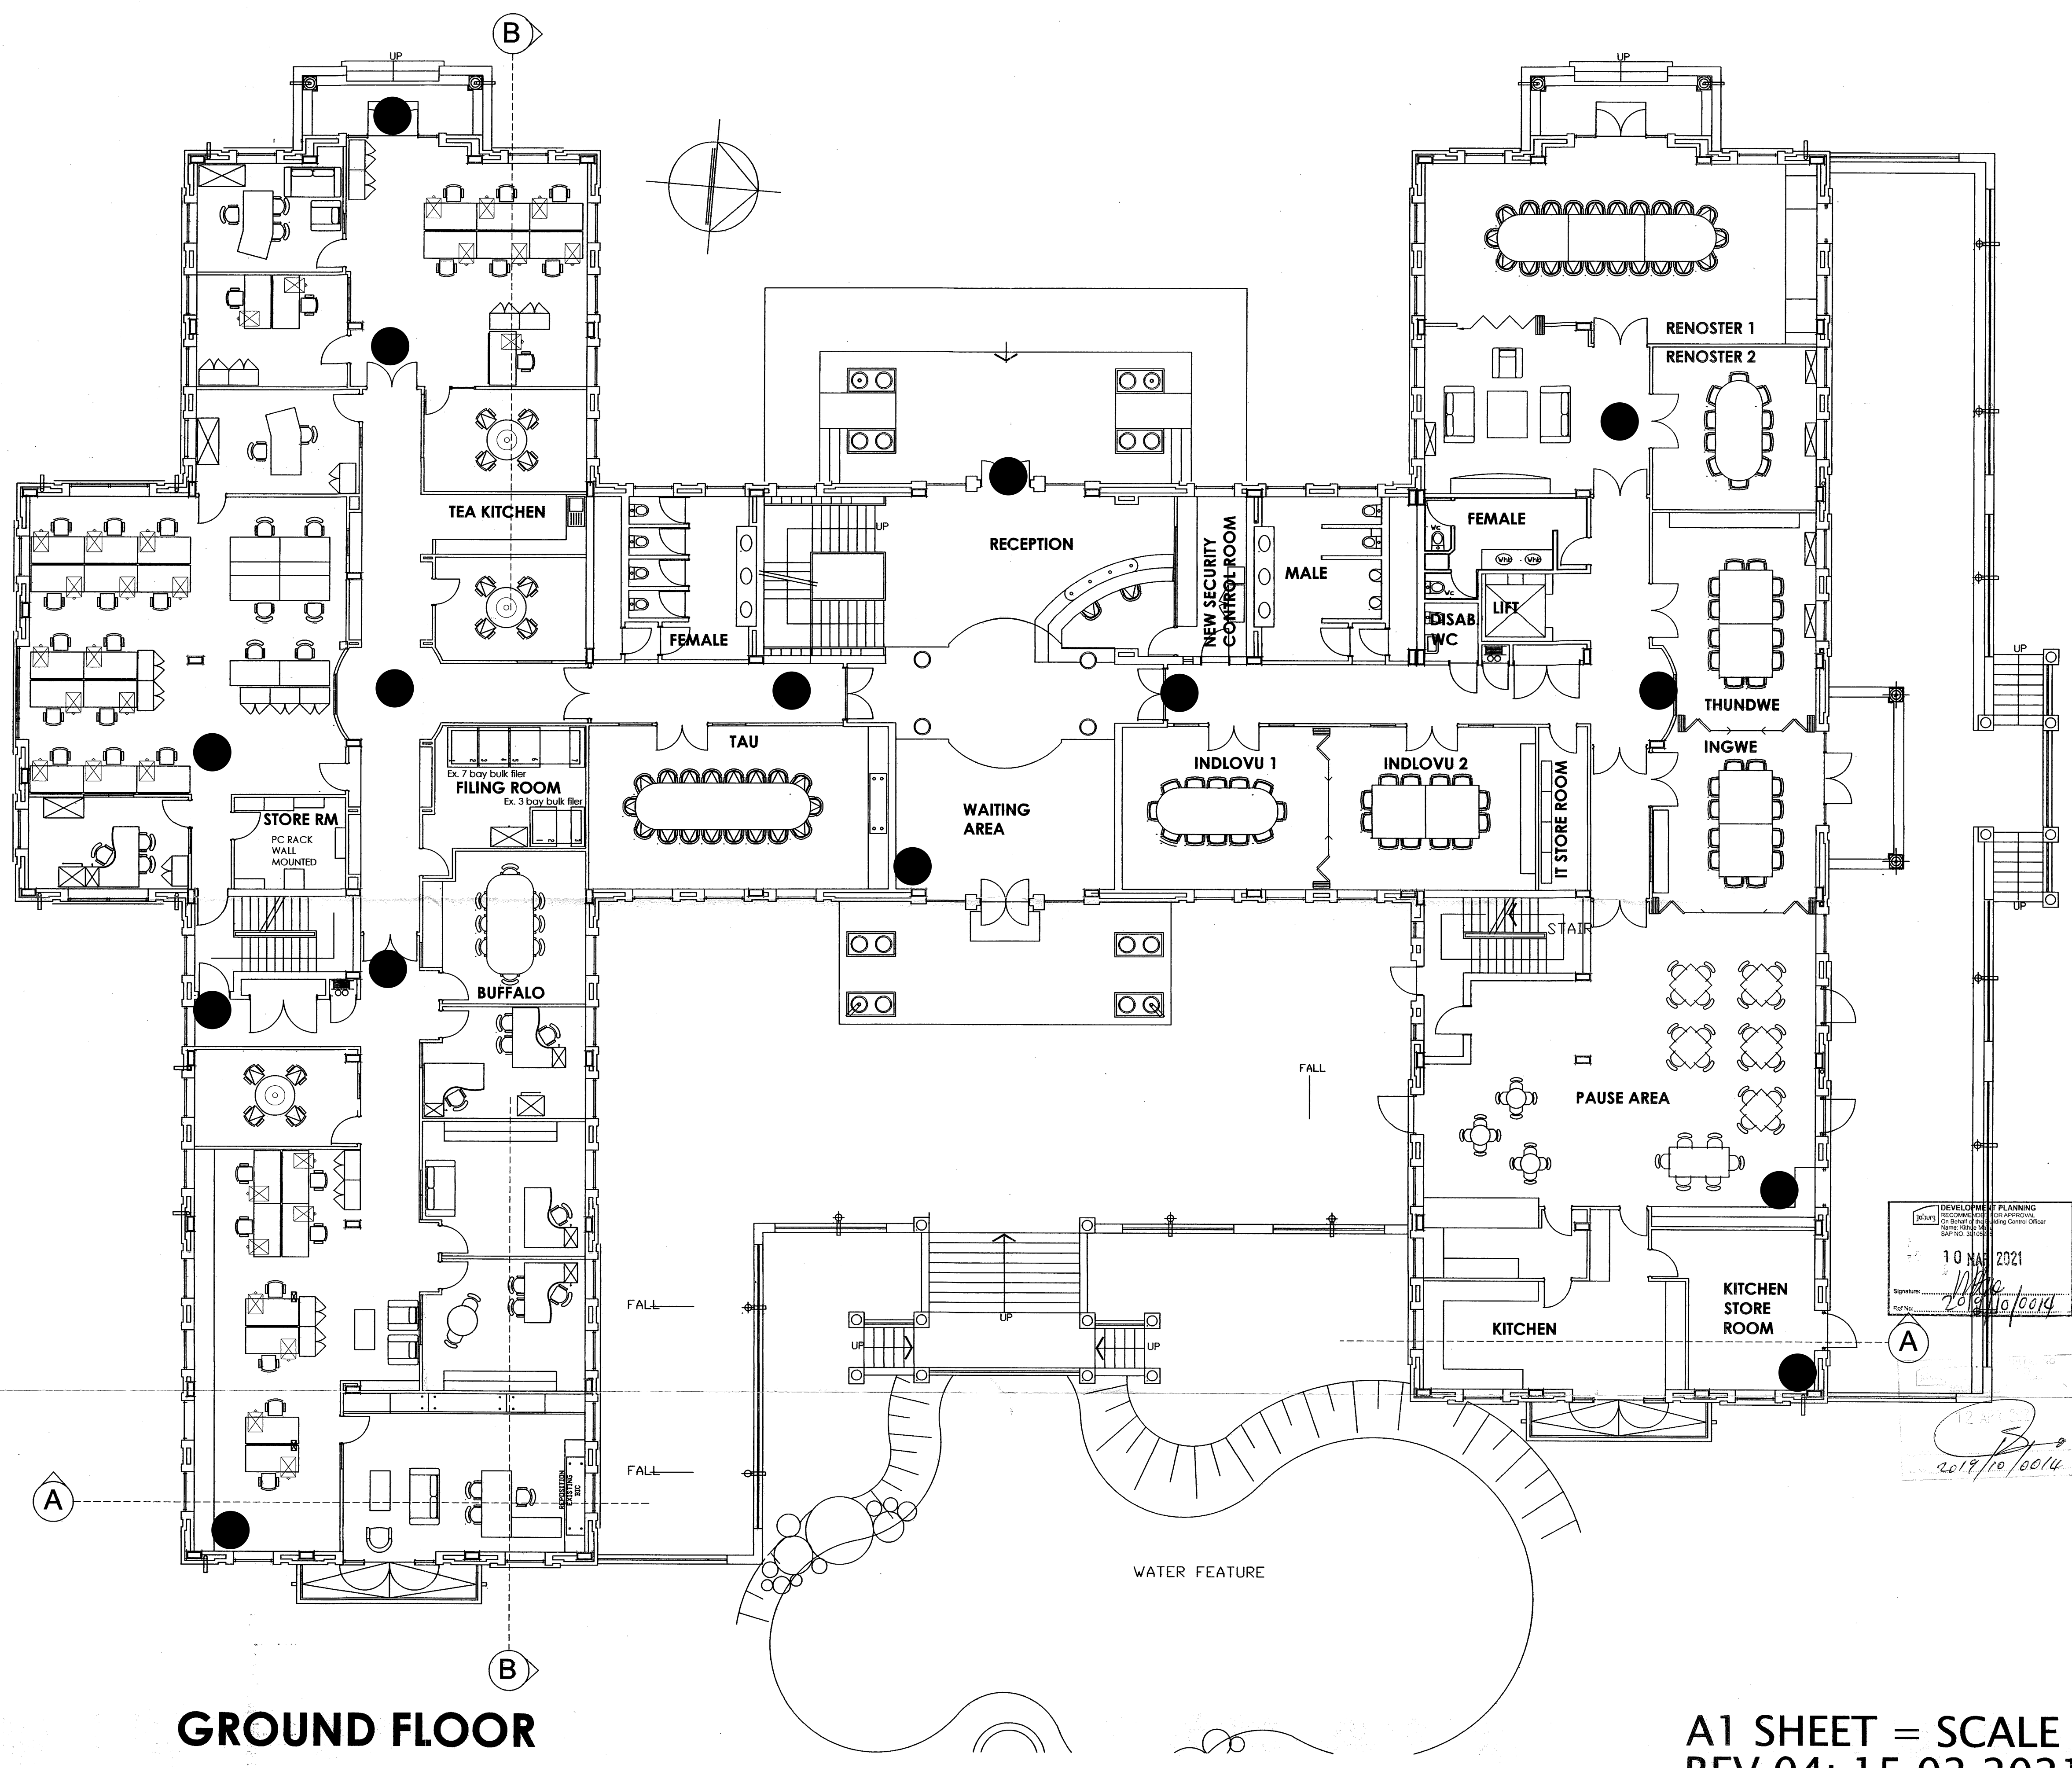

GROUND FLOOR

**A1 SHEET = SCALE 1:100
 REV 04: 15.02.2021**